



BDA General Construction Details

NOTES:

- INSPECT PLANT MATERIAL PRIOR TO ACCEPTANCE OF DELIVERY. PLANTS SHALL BE FREE OF DISEASE AND INJURY AND SHALL NOT EXHIBIT POOR PRUNING OR CIRCLING, GIRDLING, OR KINKED ROOTS.
- WHEN INSTALLING PLANTS ON SLOPES, PLANTING HOLES SHALL BE 3x ROOTBALL WIDTH AND THE ROOT-SHOOT INTERFACE OF THE PLANT SHALL BE LEVEL WITH THE LEADING EDGE OF THE SLOPE.

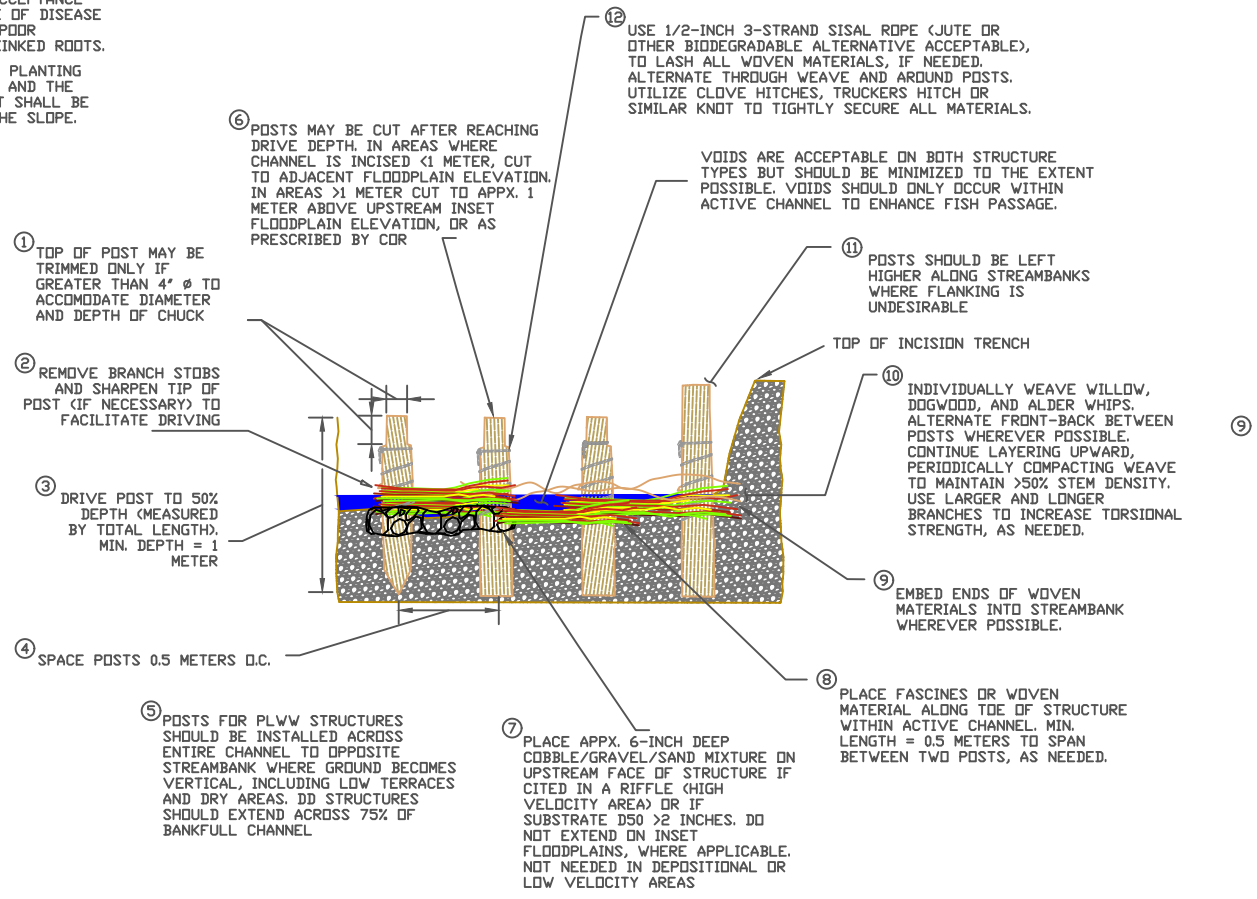

POST-LINE WICKER WEAVE (PLWW) AND DEFLECTOR DAM (DD) STRUCTURE DETAILS 1
SCALE: NTS

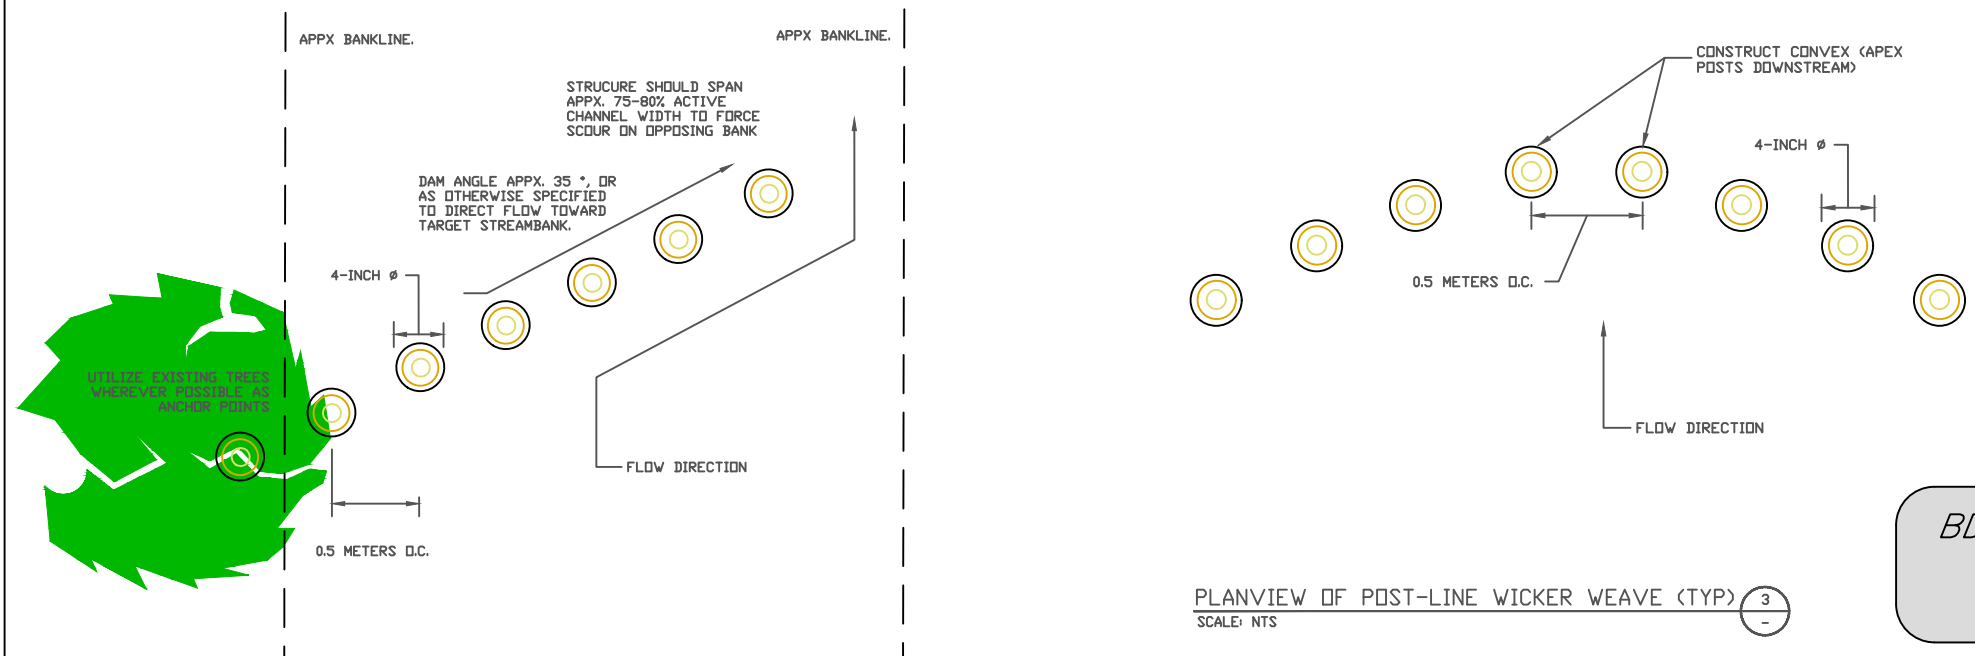

BDA CONSTRUCTION DETAILS
NOT TO SCALE




NO.	BY	DATE	DESCRIPTION
			v. 3.4
PROJECT:			
FILE NAME:			
DATE: 8/19/2016			
DESIGNED BY: RP			
APPROVED BY:			



SCALE NTS

POST-ASSISTED LOG STRUCTURES

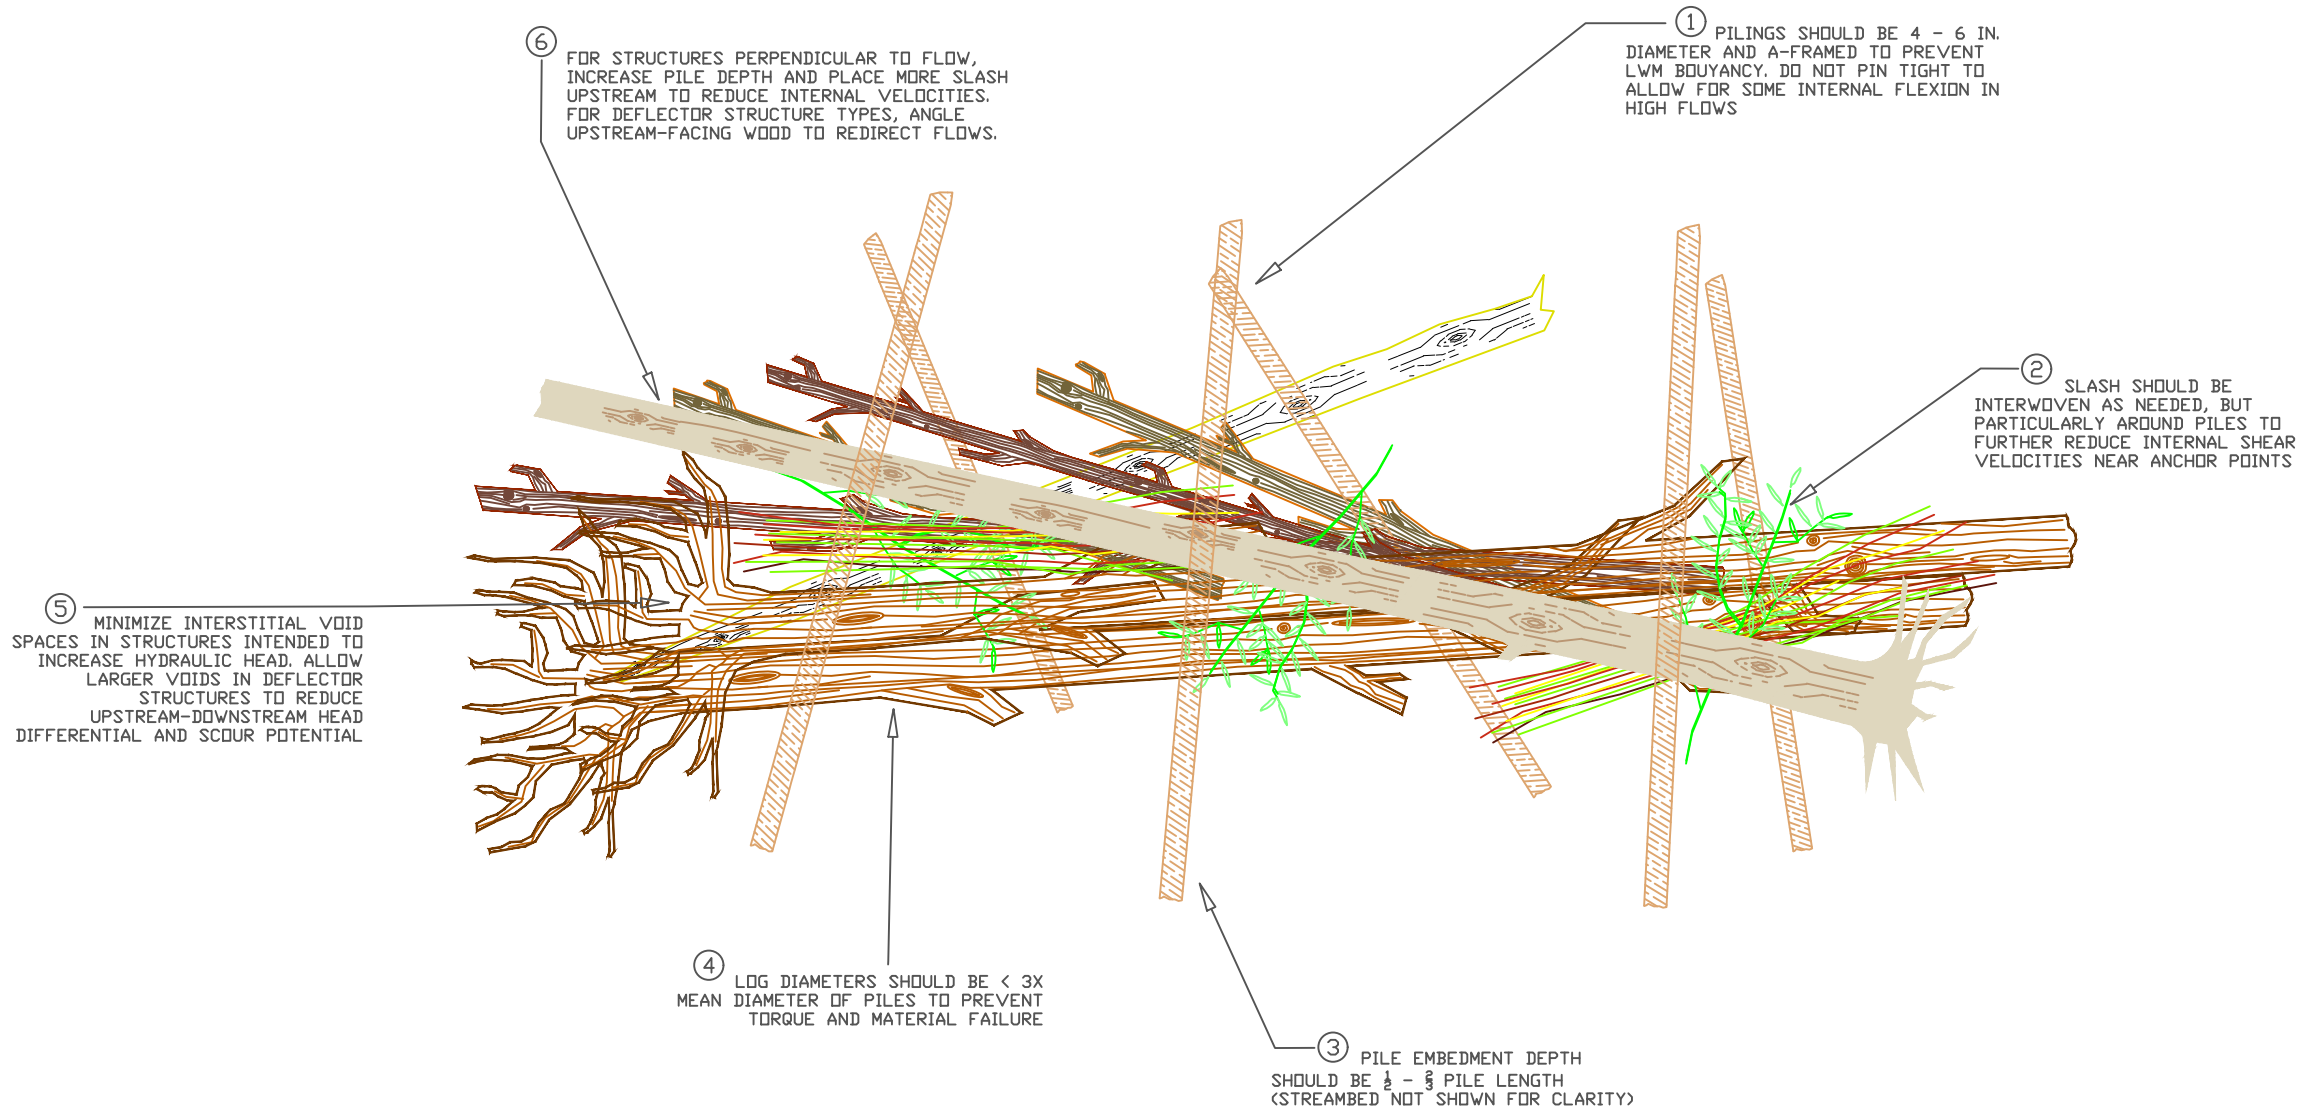

NOT TO SCALE
 SMALL WOOD
 STRUCTURE
 CONSTRUCTION
 DETAILS (TYP.)



v. 1.0			
NO.	BY	DATE	DESCRIPTION
PROJECT:			
FILE NAME: Triple_Cr_working.dwg			
DATE: 12/21/2021			
DESIGNED BY: R. PARRISH			
APPROVED BY:			

N

SCALE NTS

SHEET 1 of 1